



HOUCK




GUEST HOUSE/ SECOND UNIT DETACHED GARAGE SITE PLAN OPTION - A

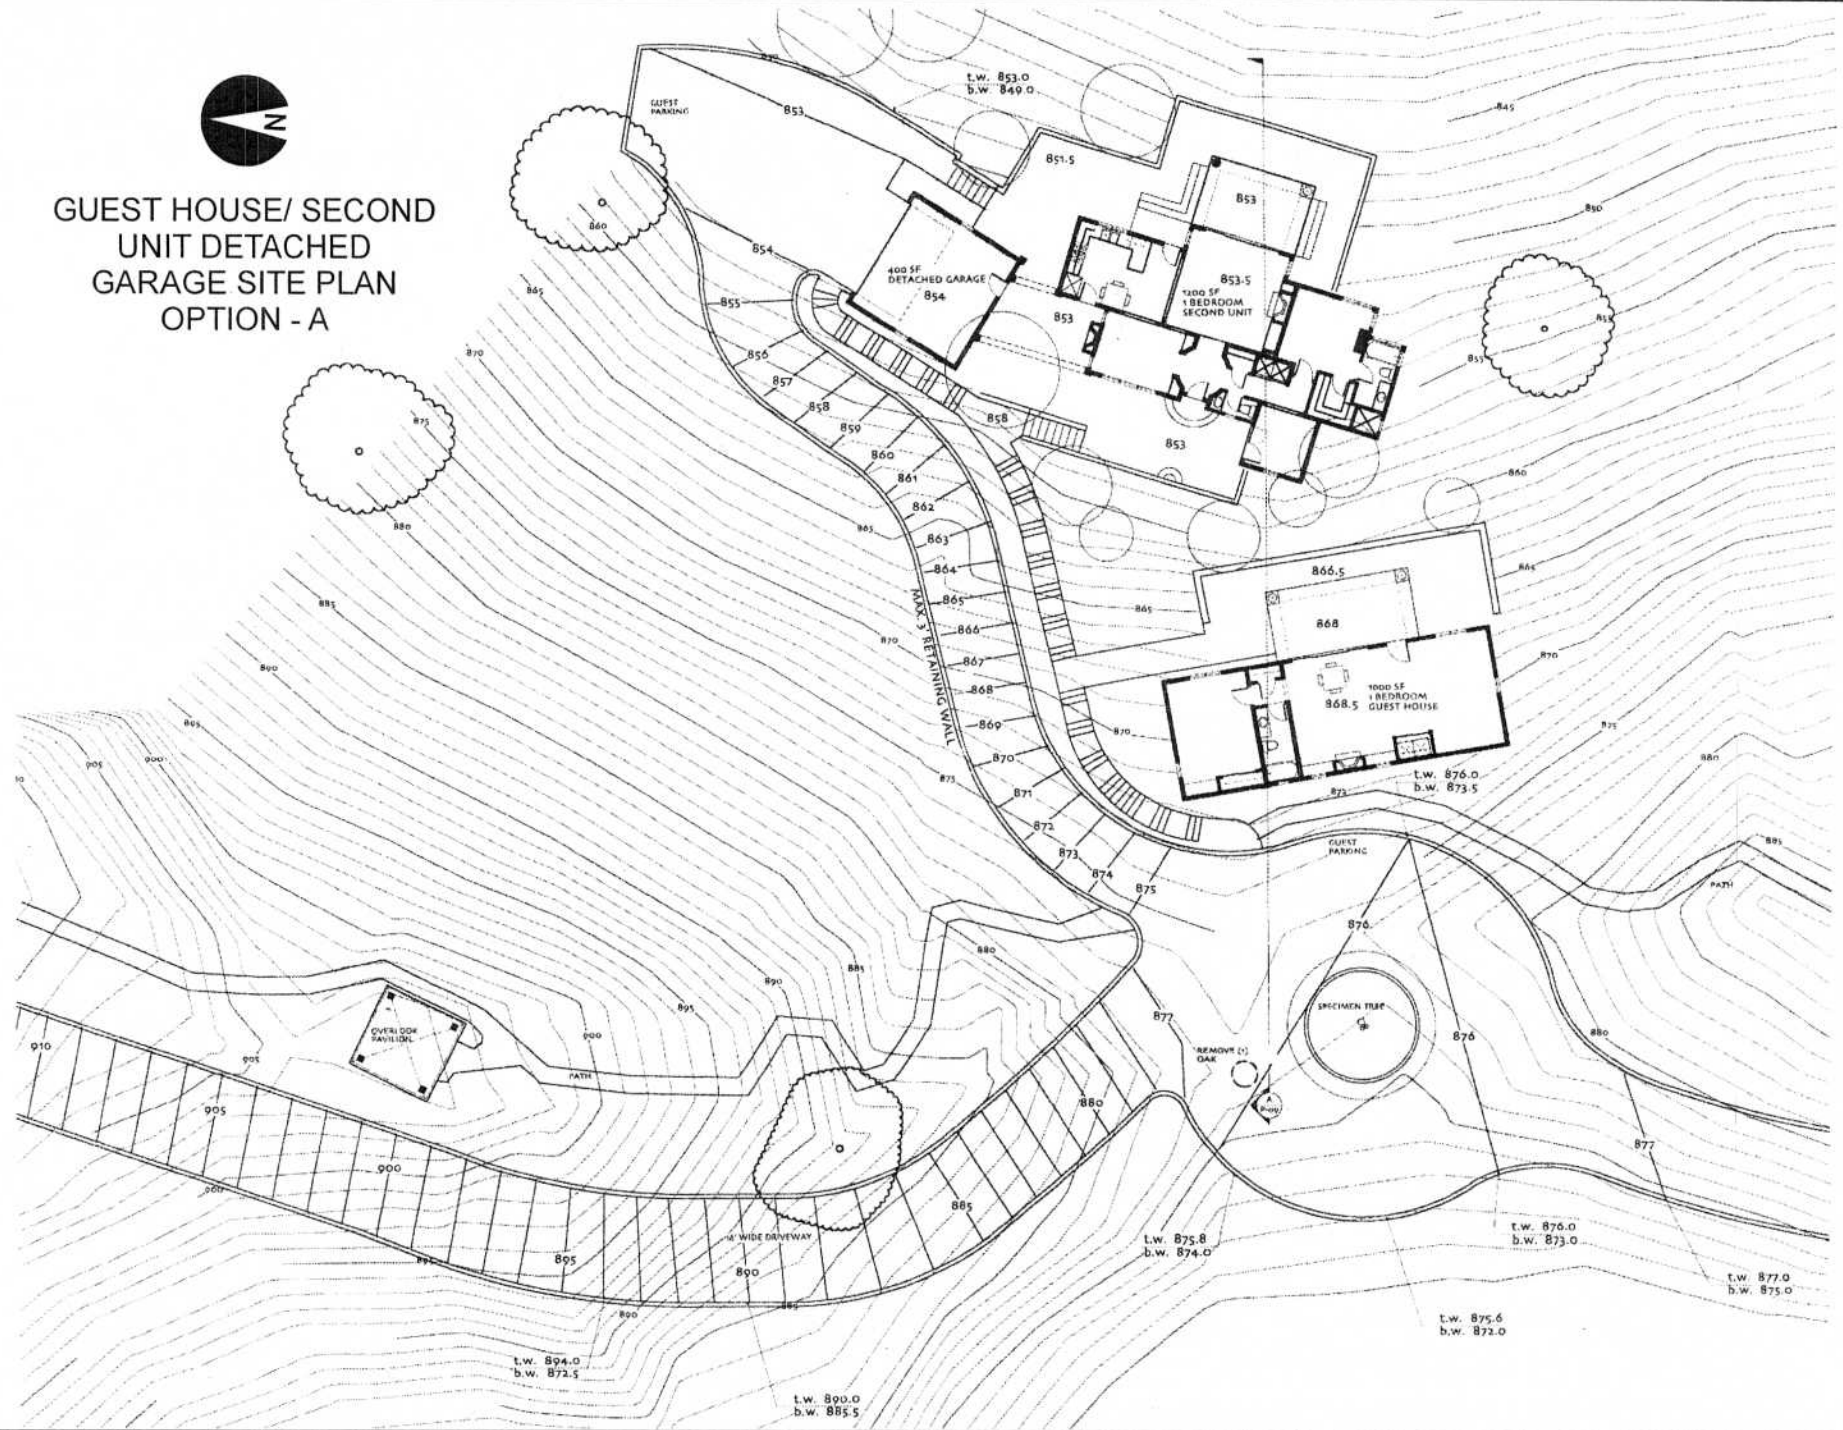

HOUCK

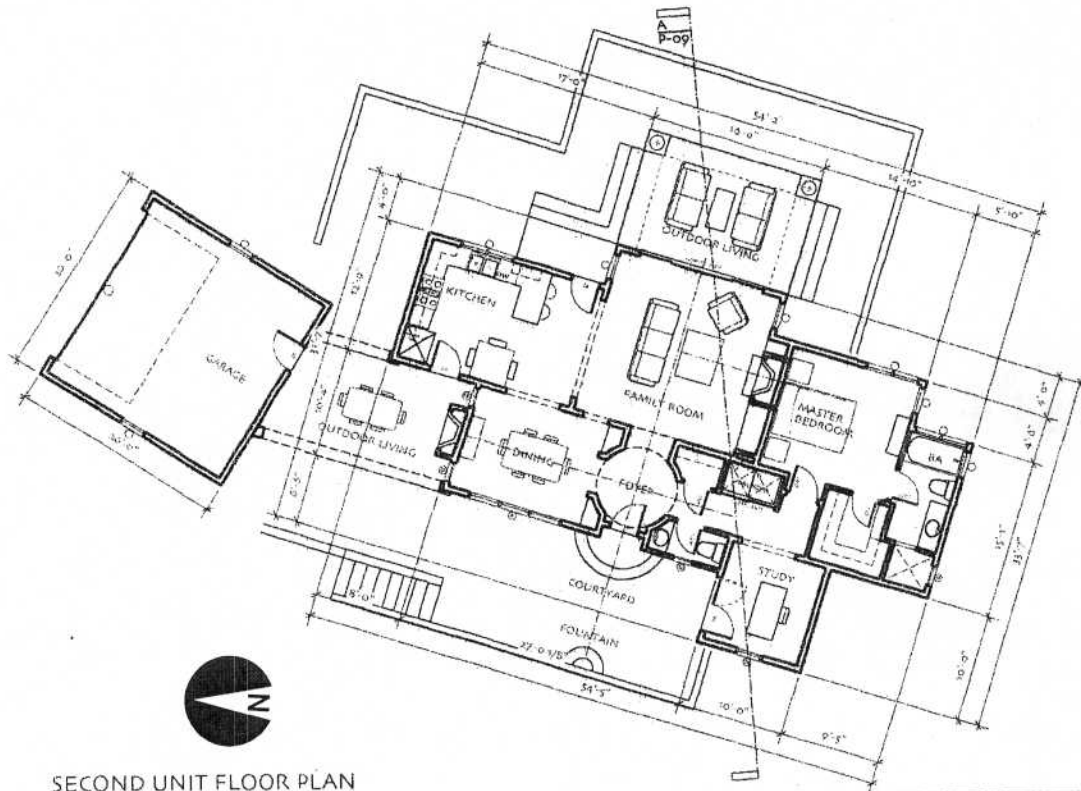


SECOND UNIT FLOOR PLAN

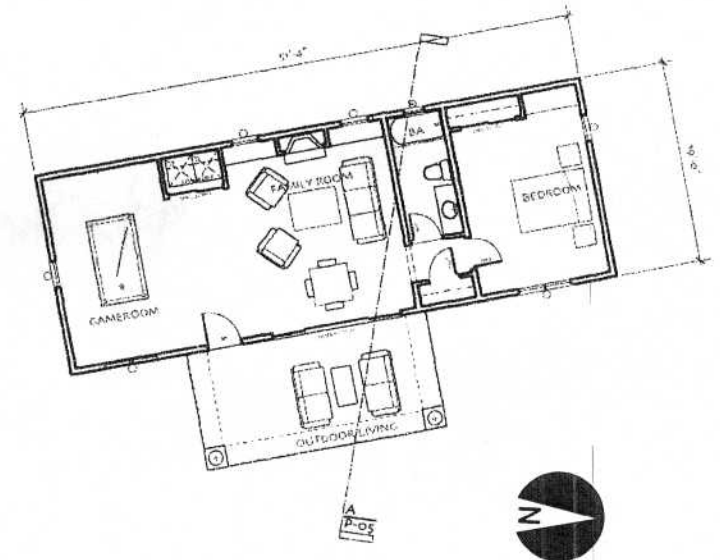


GUEST HOUSE

GUEST HOUSE/ SECOND
UNIT DETACHED
GARAGE OPTION - A

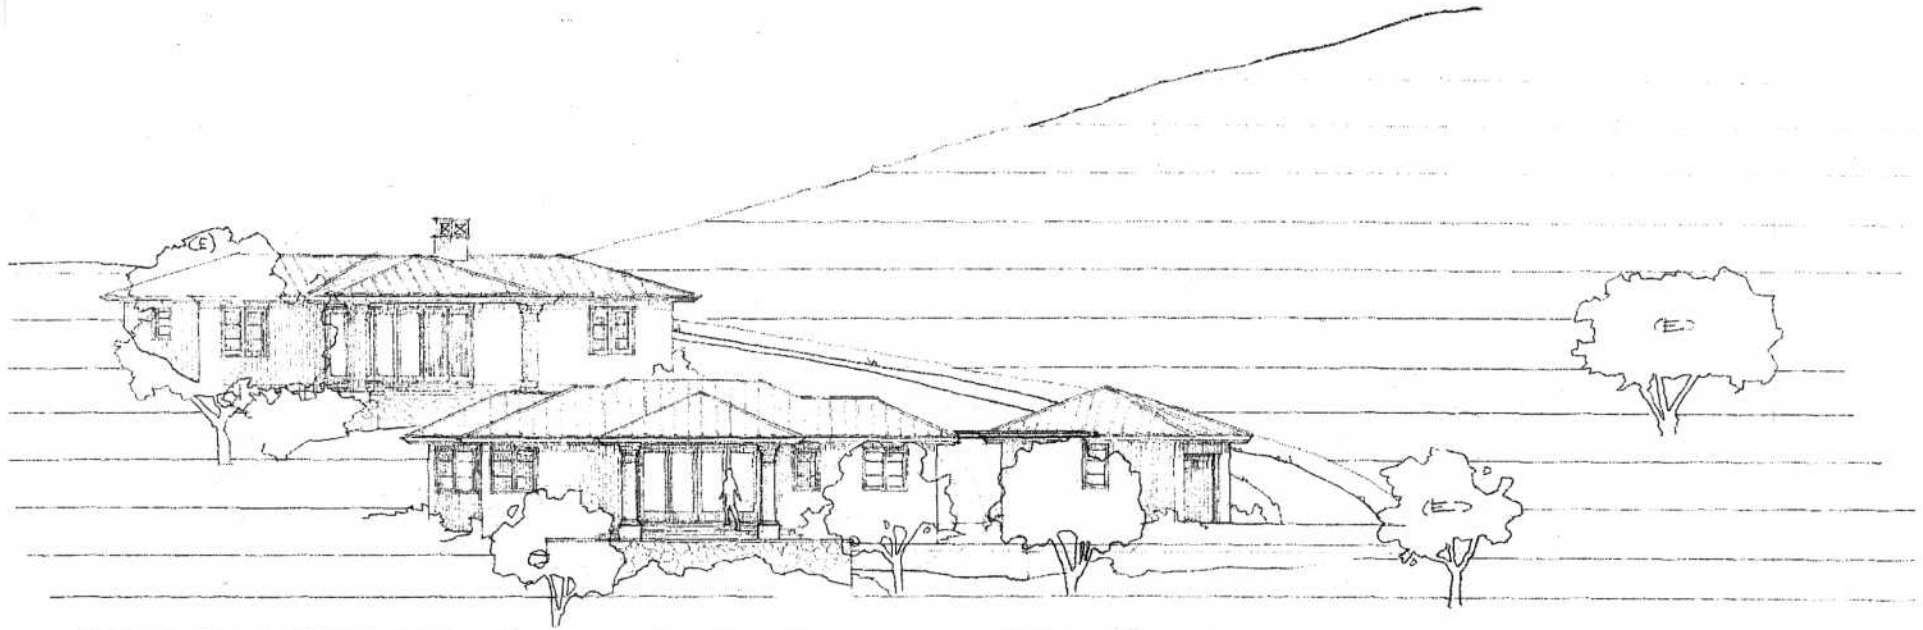


WEST ELEVATION

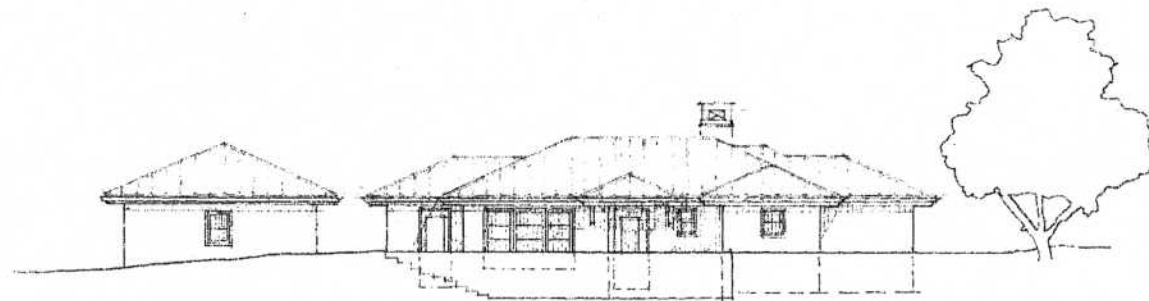

EAST ELEVATION


GUEST HOUSE/ SECOND
UNIT ELEVATIONS
OPTION - A

HOUCK

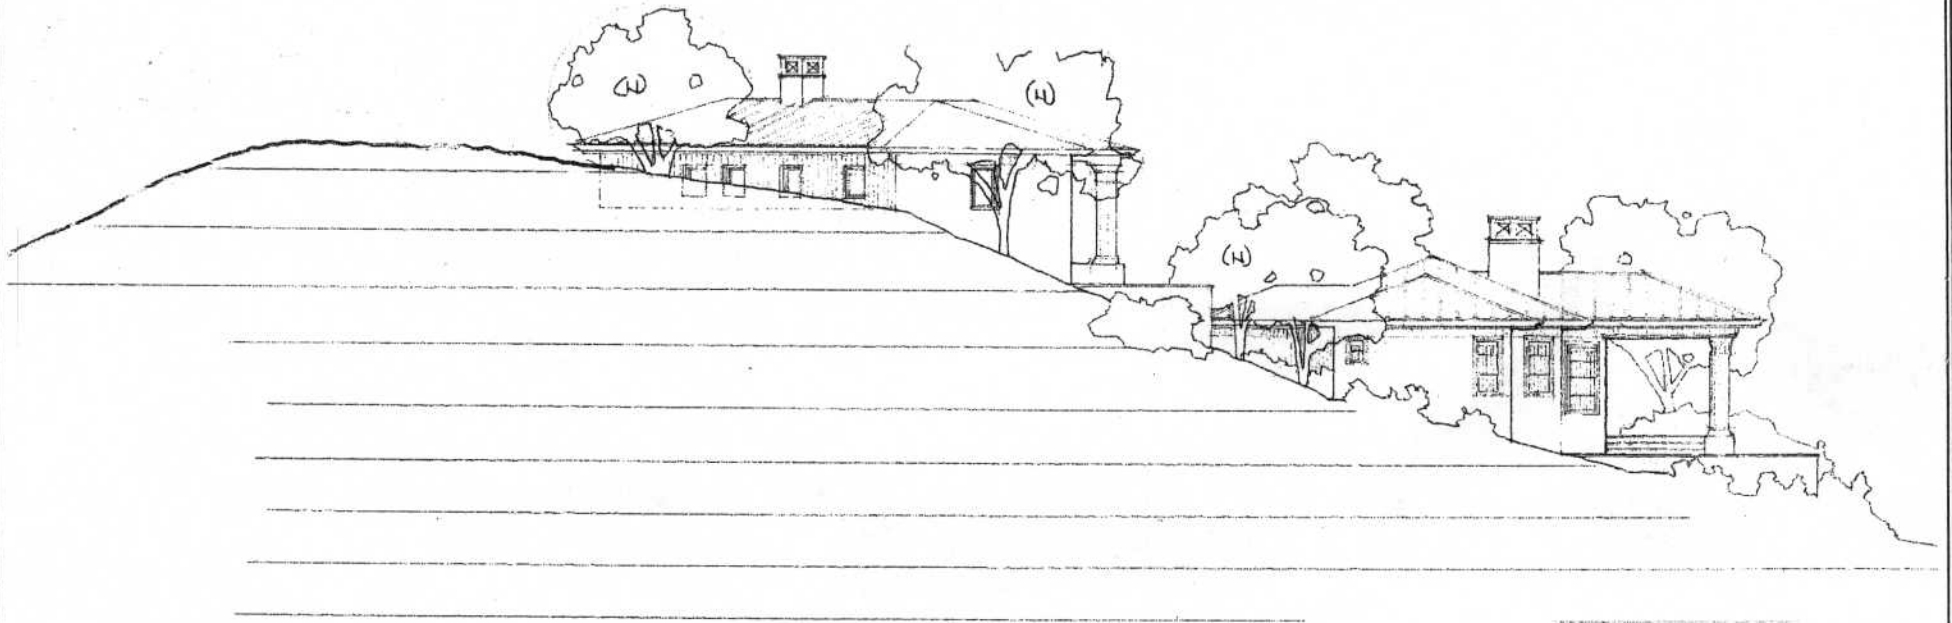

N O R T H E L E V A T I O N



GUEST HOUSE/ SECOND
UNIT ELEVATIONS
OPTION - A

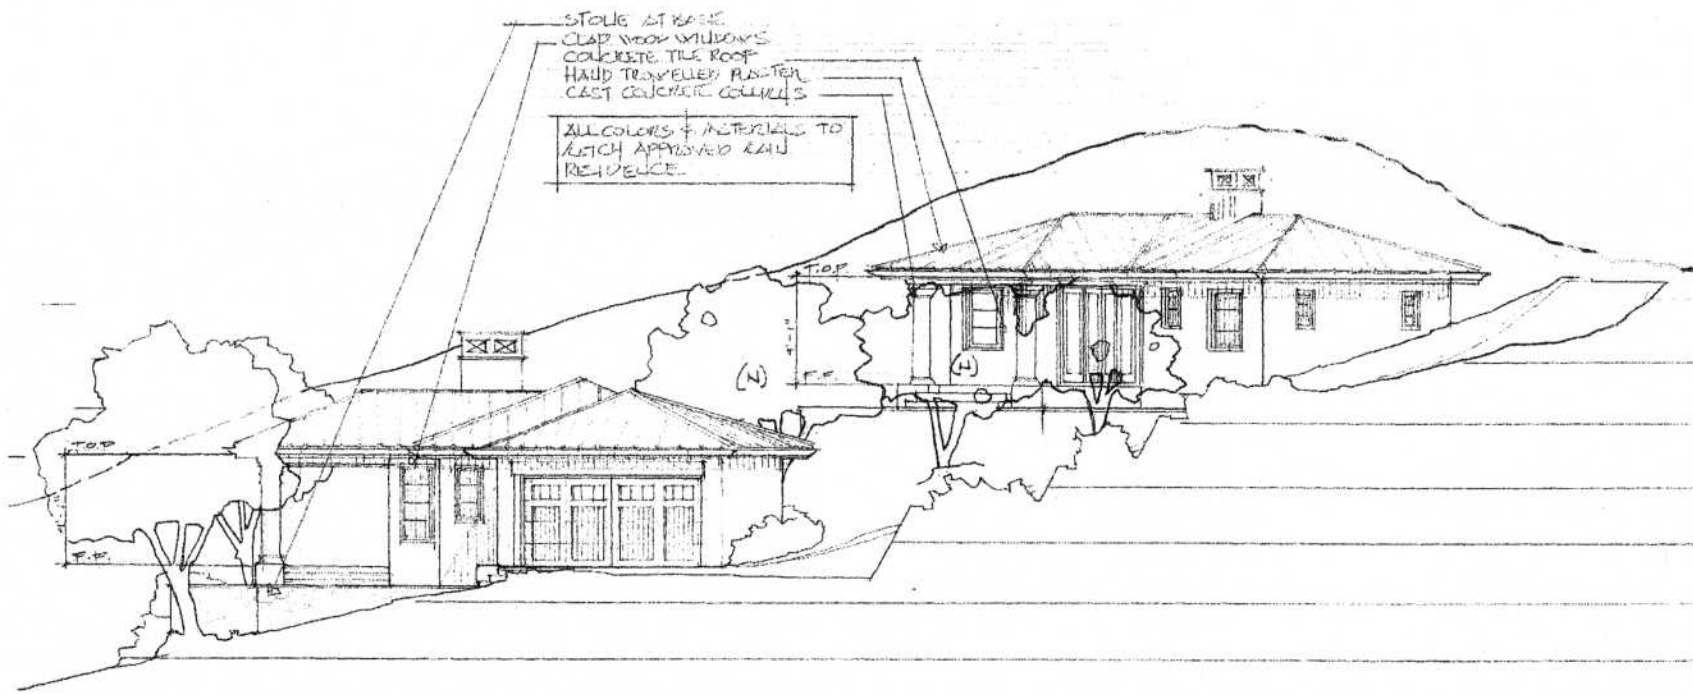


SOUTH ELEVATION

GUEST HOUSE/ SECOND
UNIT ELEVATIONS
OPTION - A

HOUCK

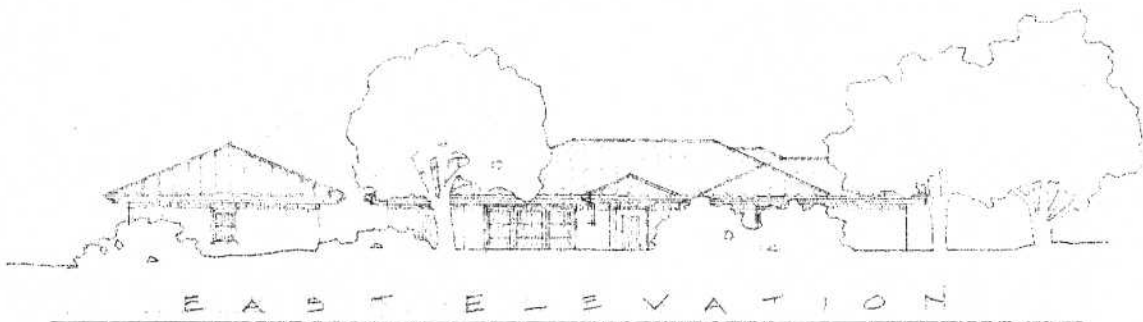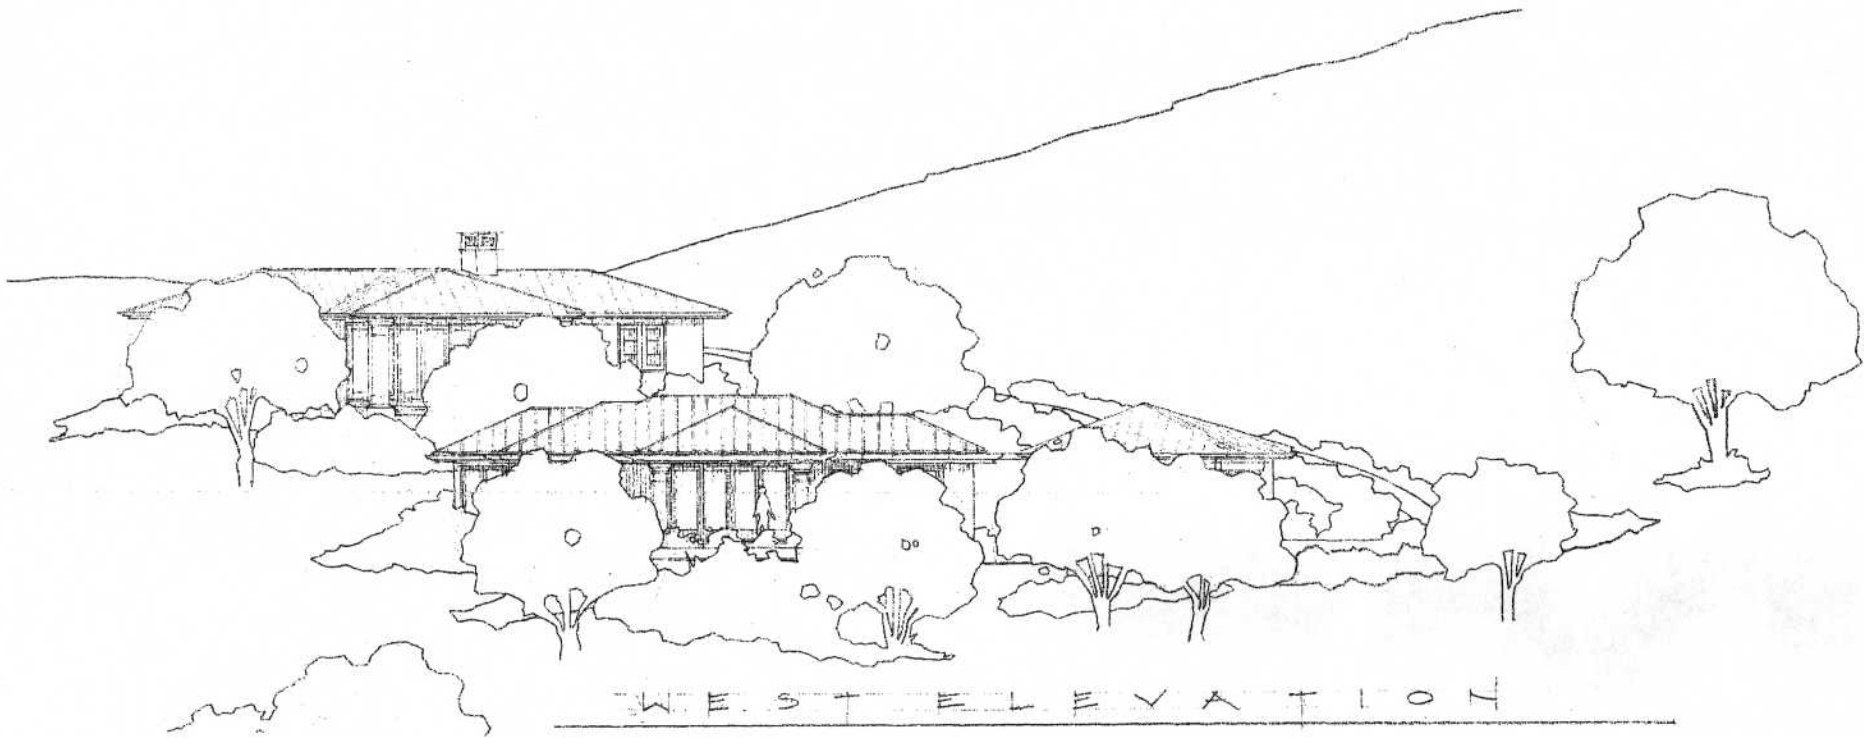


GUEST HOUSE/ SECOND
UNIT ELEVATIONS W/ LANDSCAPE
OPTION - A

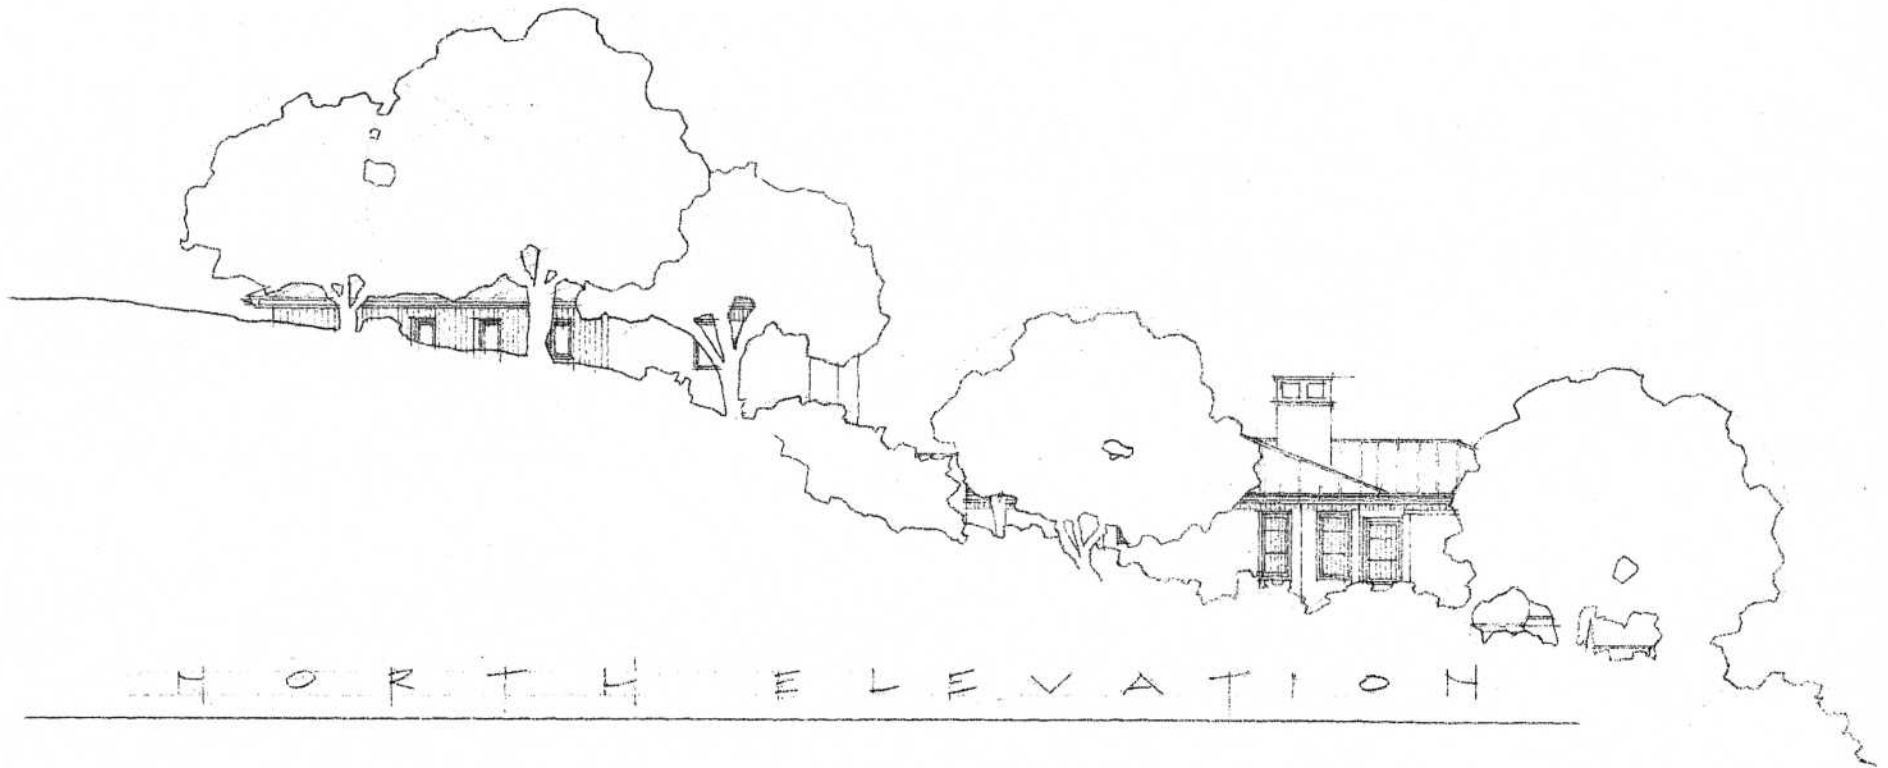

GUEST HOUSE/ SECOND
UNIT ELEVATIONS W/ LANDSCAPE
OPTION - A


HOUCK

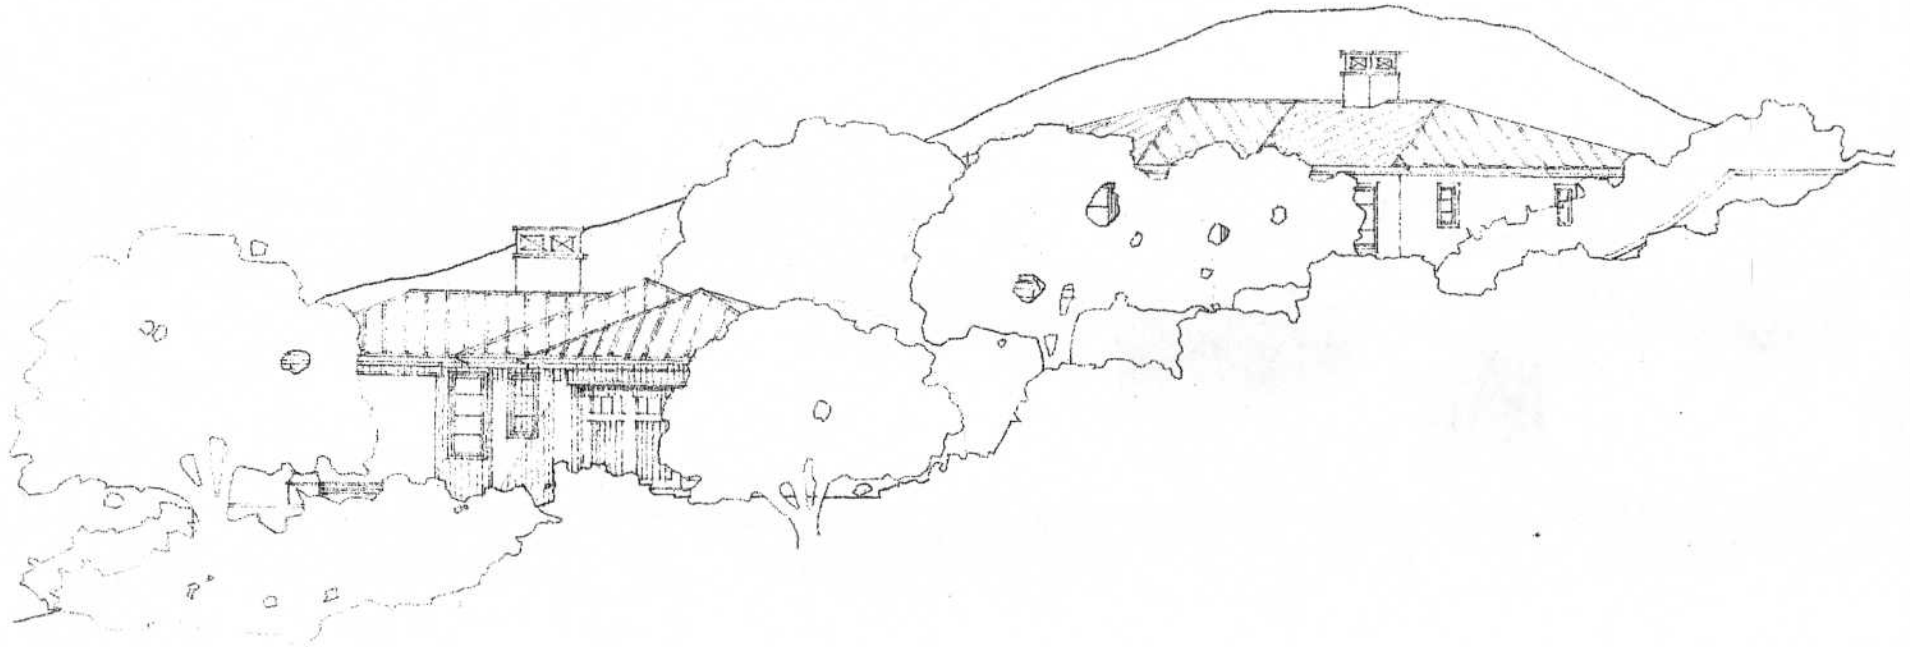

S O U T H E L E V A T I O N

GUEST HOUSE/ SECOND
UNIT ELEVATIONS W/ LANDSCAPE
OPTION - A

HOUCK

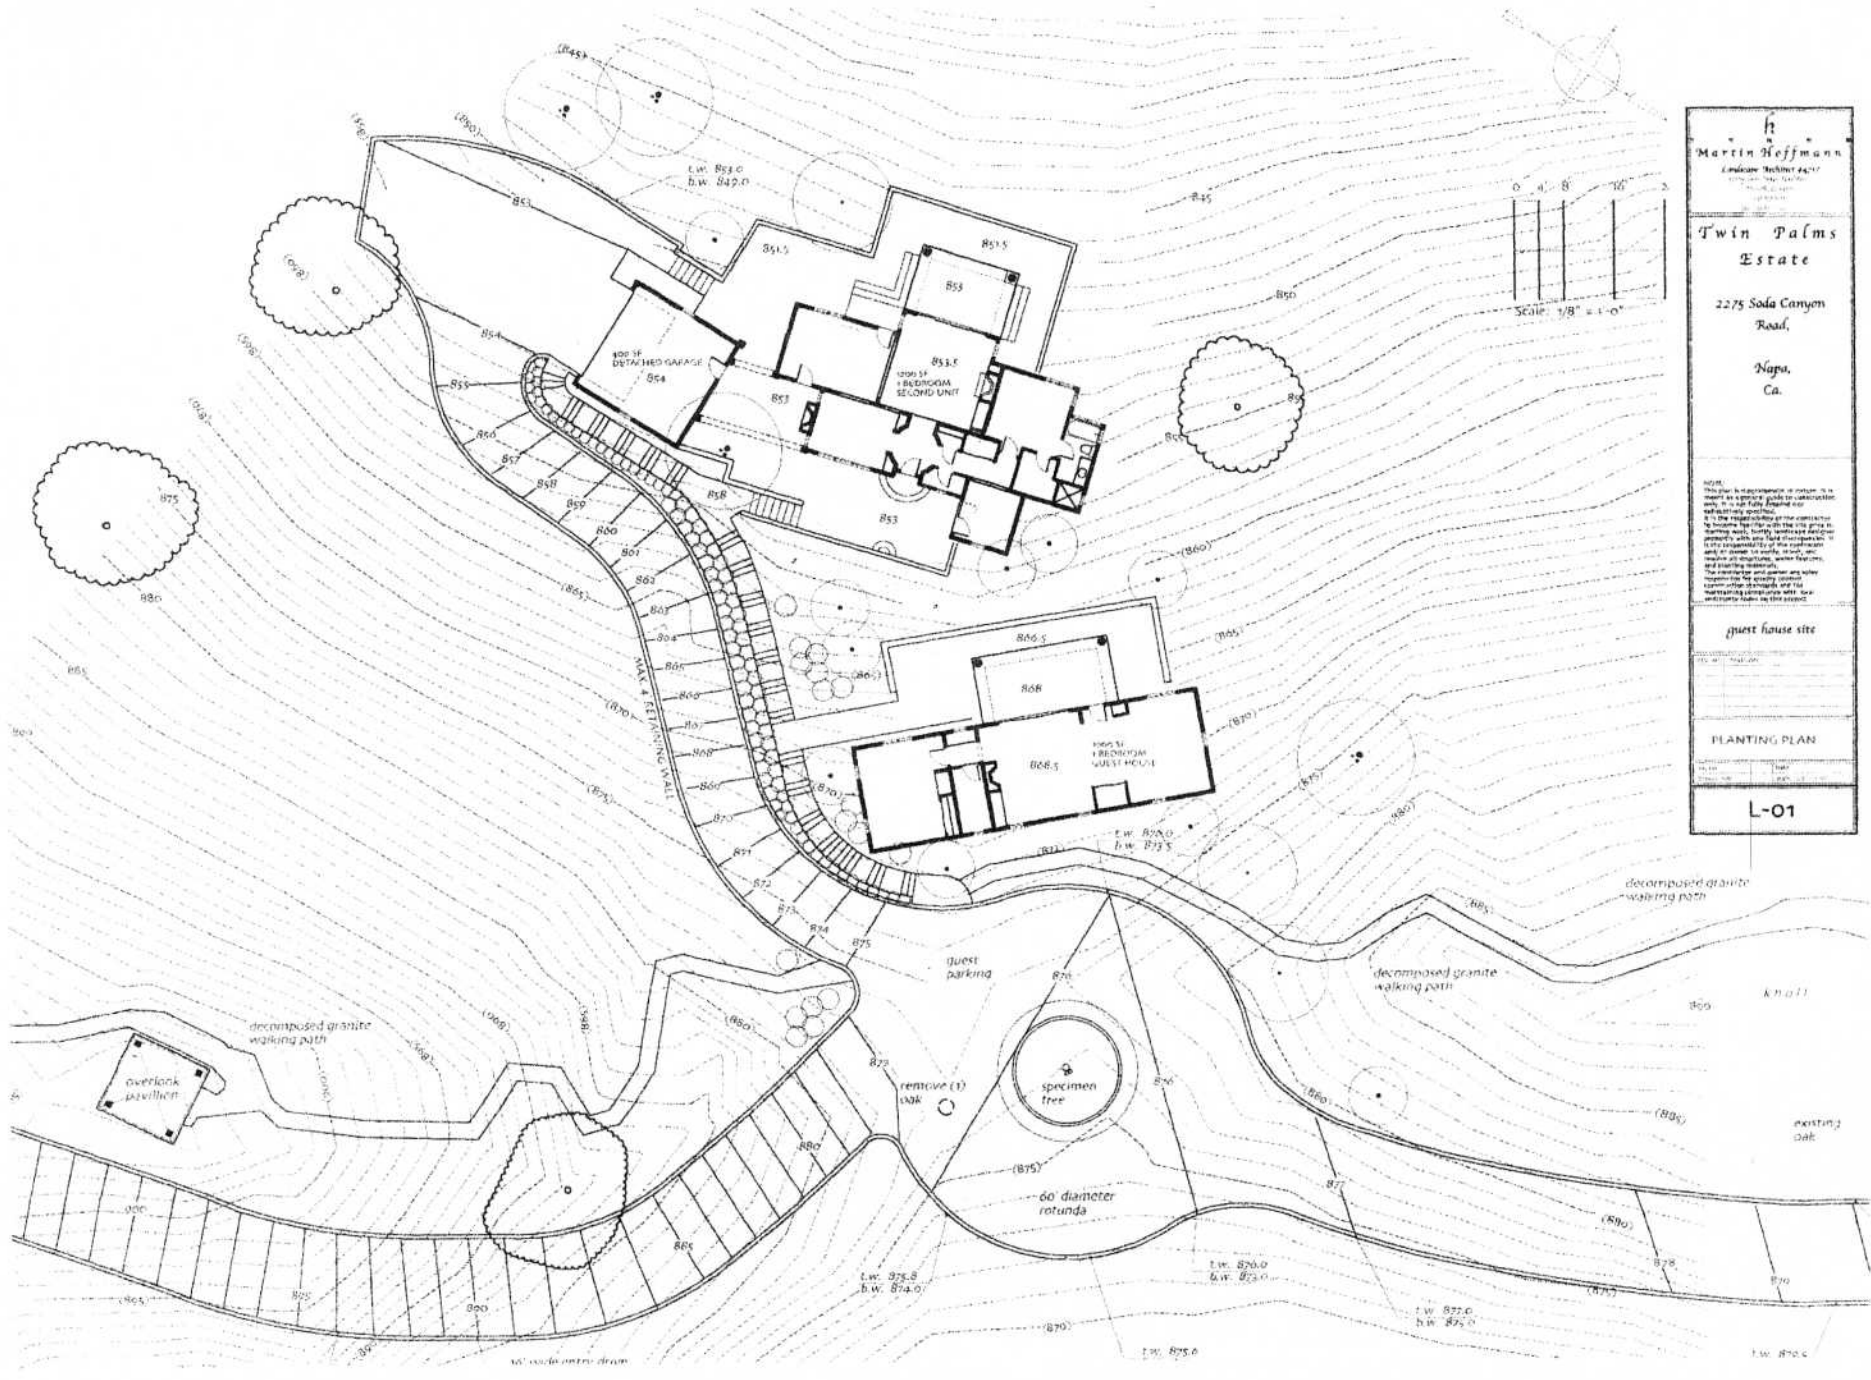


Martin Hoffmann
 Landscape Architect
 1000 14th Street, Suite 100
 Napa, CA 94559
 Phone: (707) 251-1111
 Fax: (707) 251-1112
 Email: martin@hoffmannlandscape.com



Twin Palms Estate
 2275 Soda Canyon Road,
 Napa, Ca.

guest house site

PLANTING PLAN




L-01

HOUCK

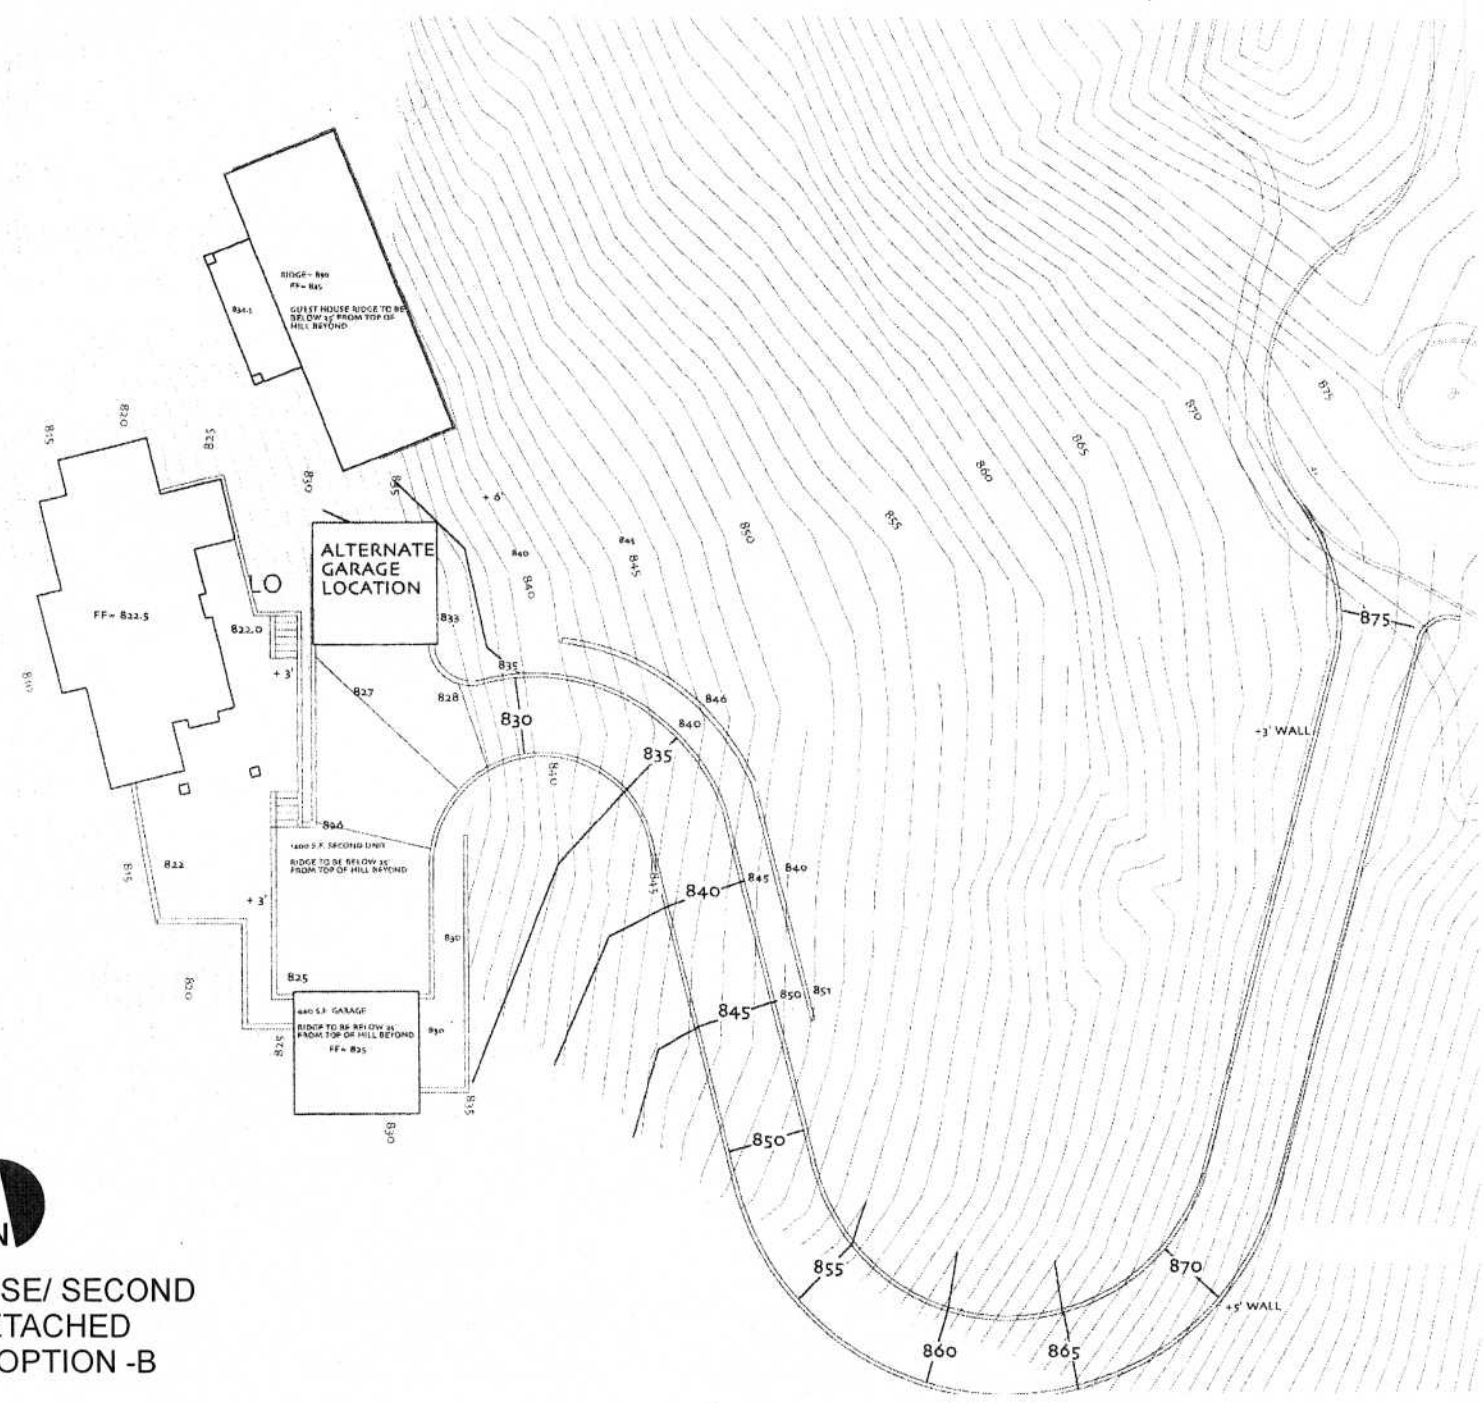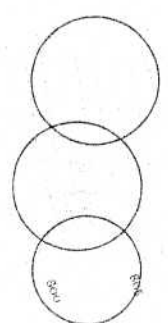

GUEST HOUSE/ SECOND
UNIT DETACHED
GARAGE OPTION - B


HOUCK

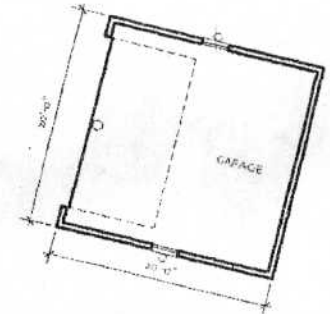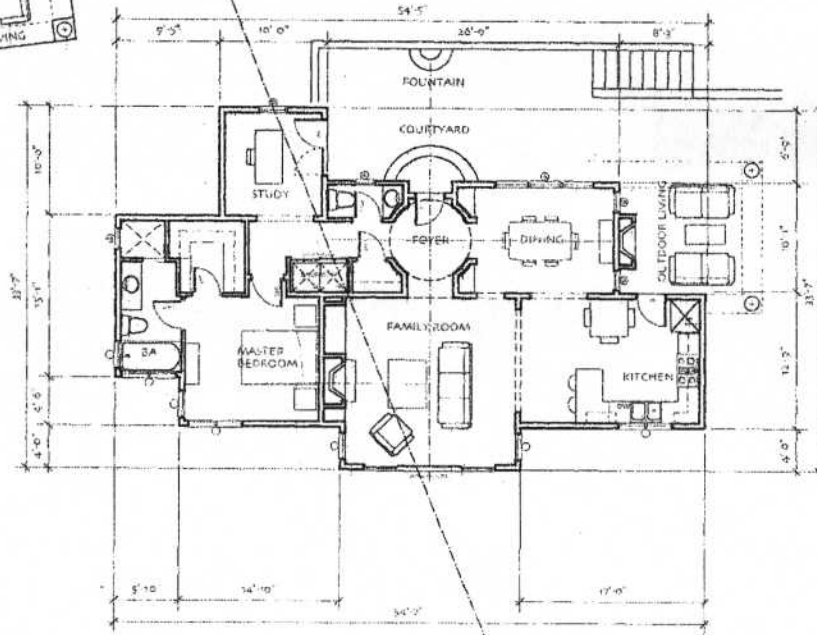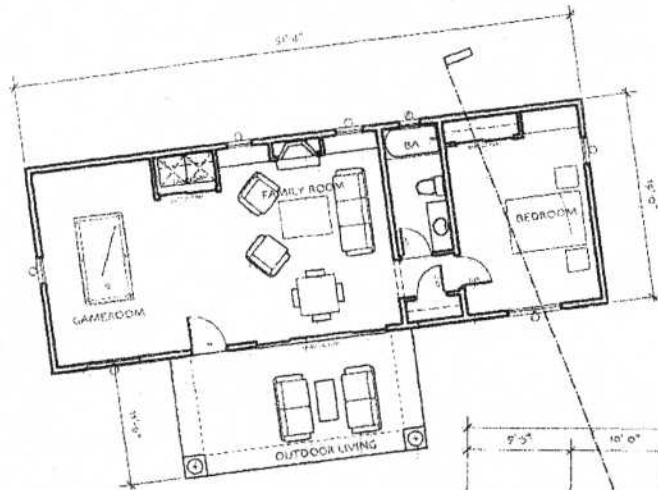

SECOND UNIT / GUEST HOUSE / DETACHED GARAGE FLOOR PLAN




HOUCK

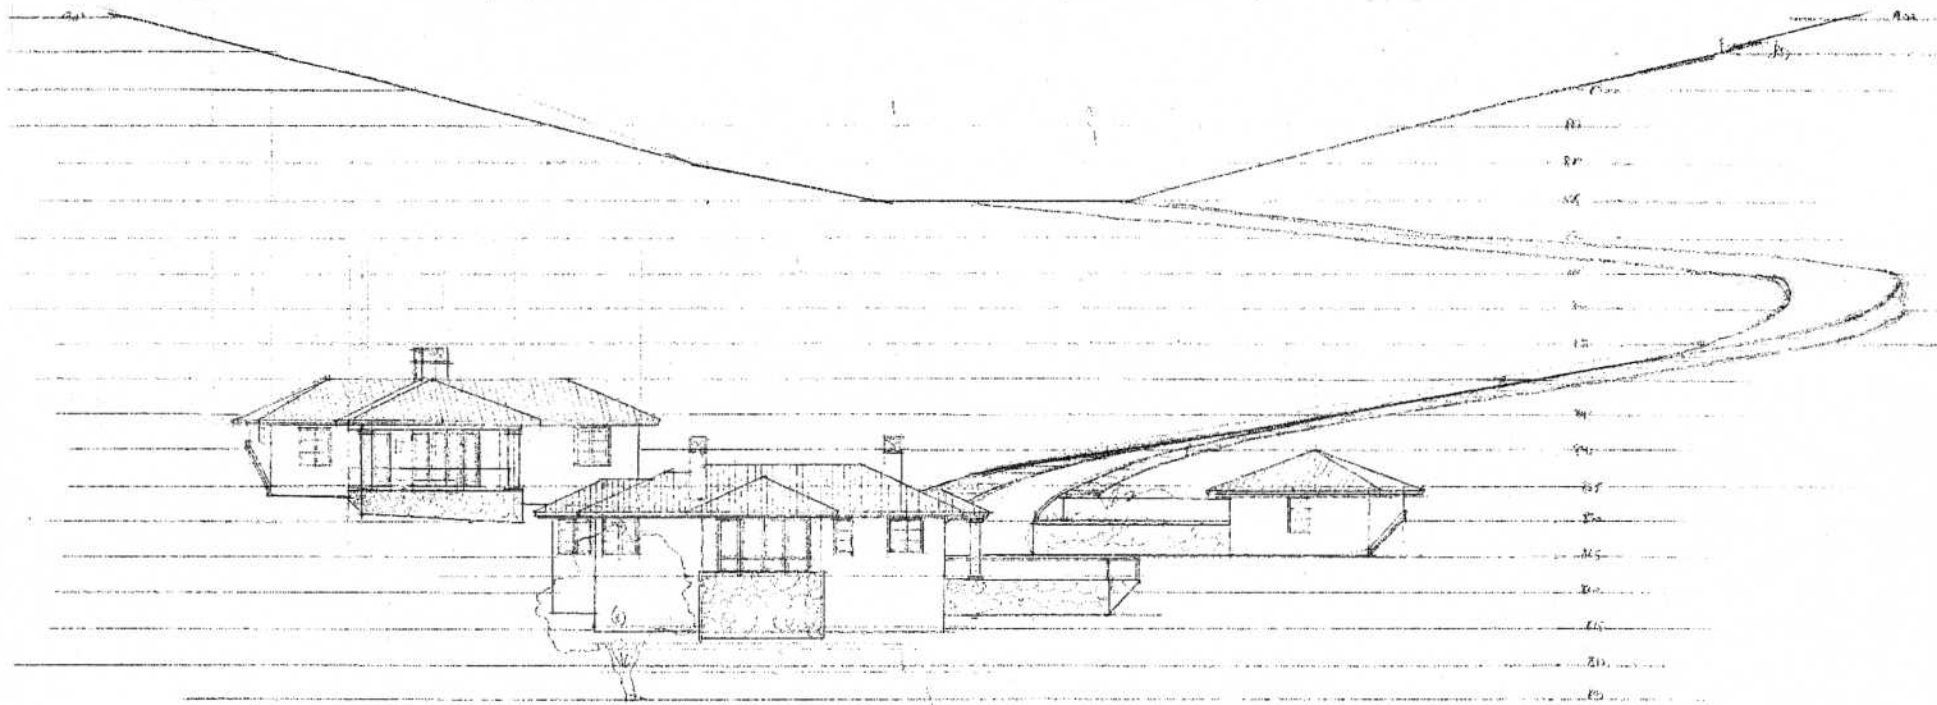

GUEST HOUSE/ SECOND UNIT ELEVATIONS OPTION B


YE0 | ELEVATION

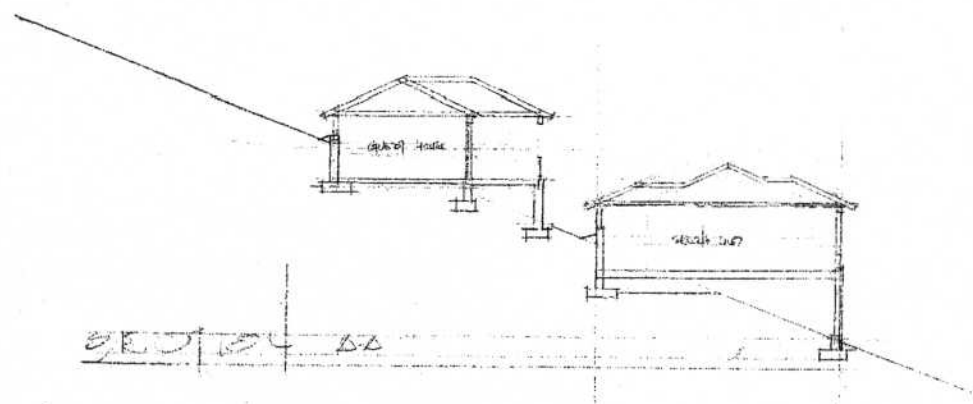


GUEST HOUSE/ SECOND UNIT ELEVATIONS OPTION -B

YE0 | ELEVATION

HOUCK

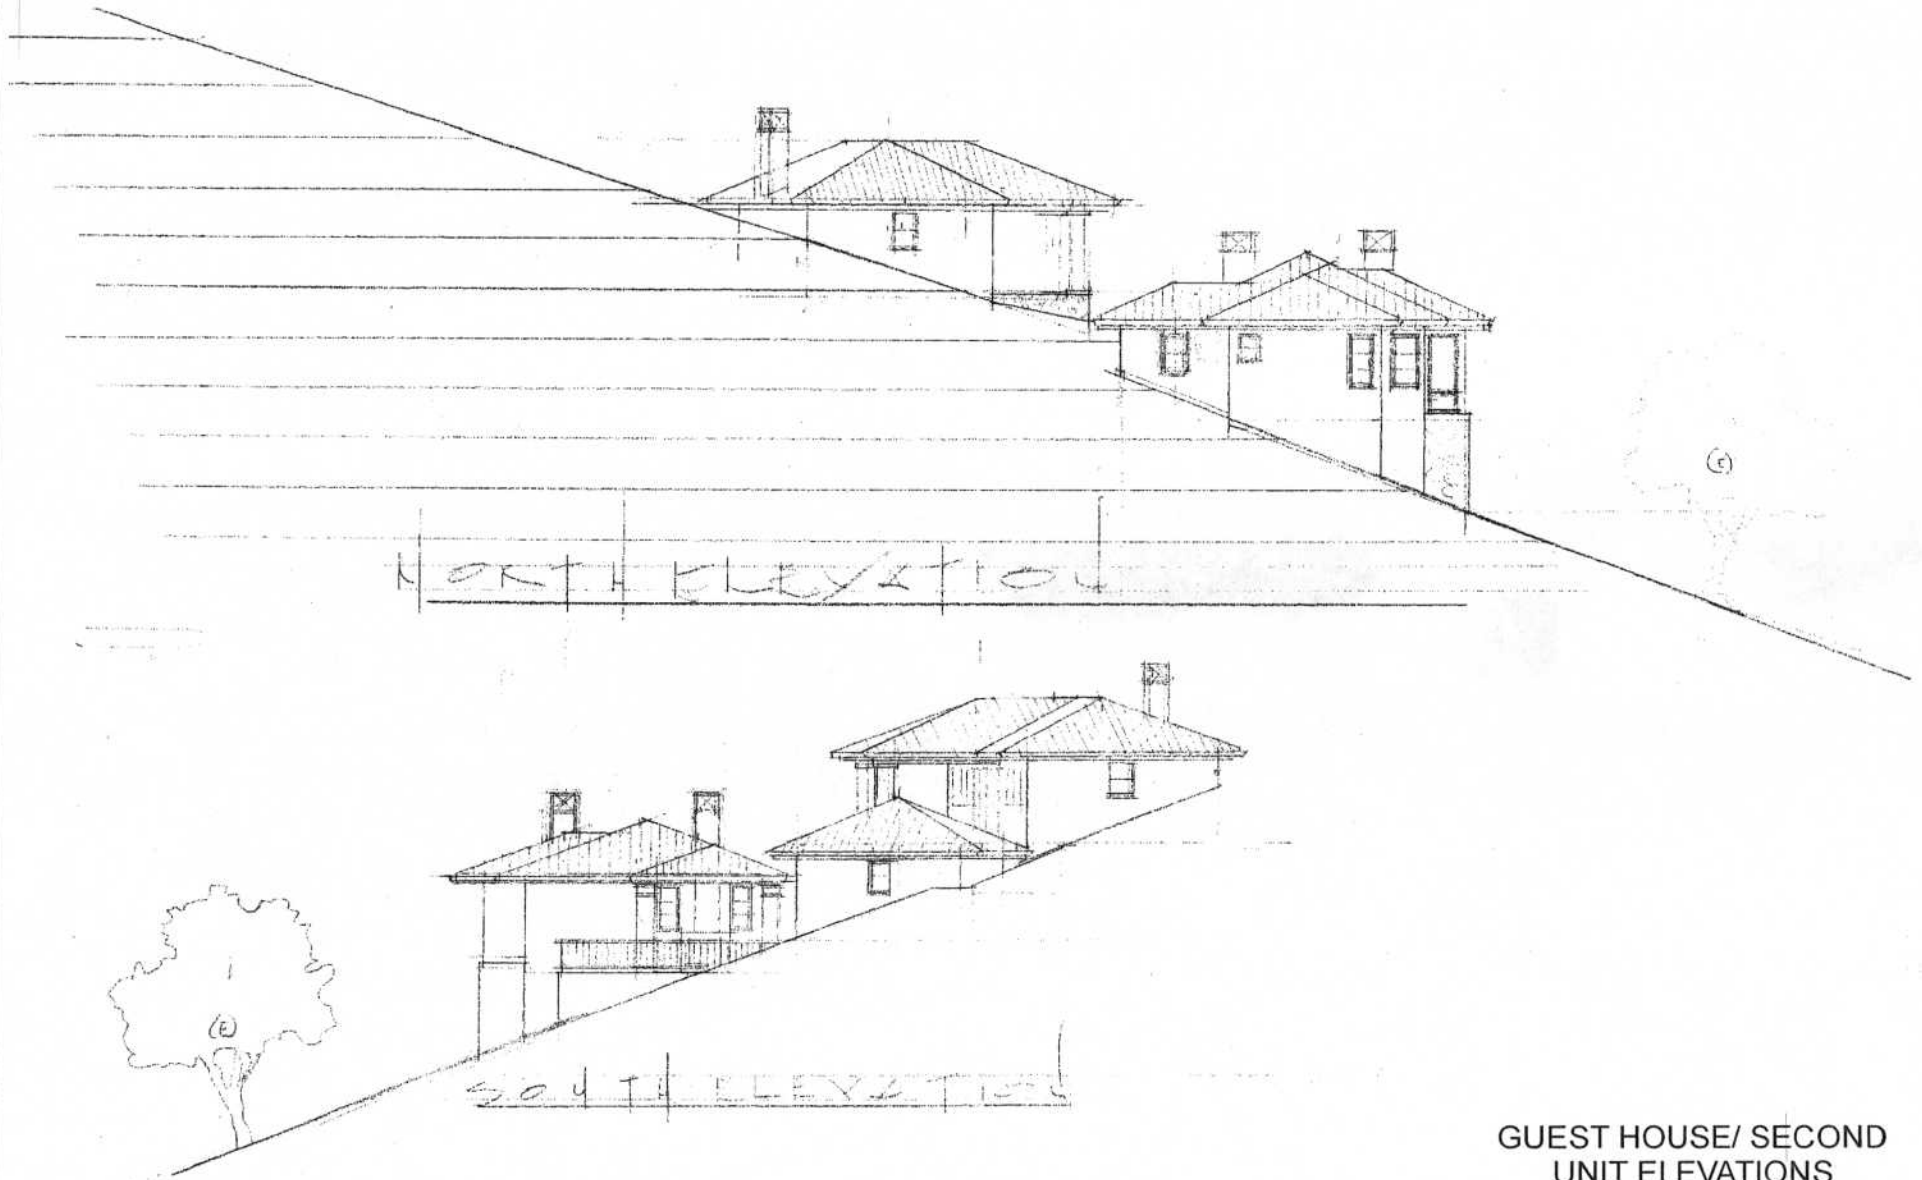

GUEST HOUSE/ SECOND
UNIT ELEVATIONS
OPTION -B

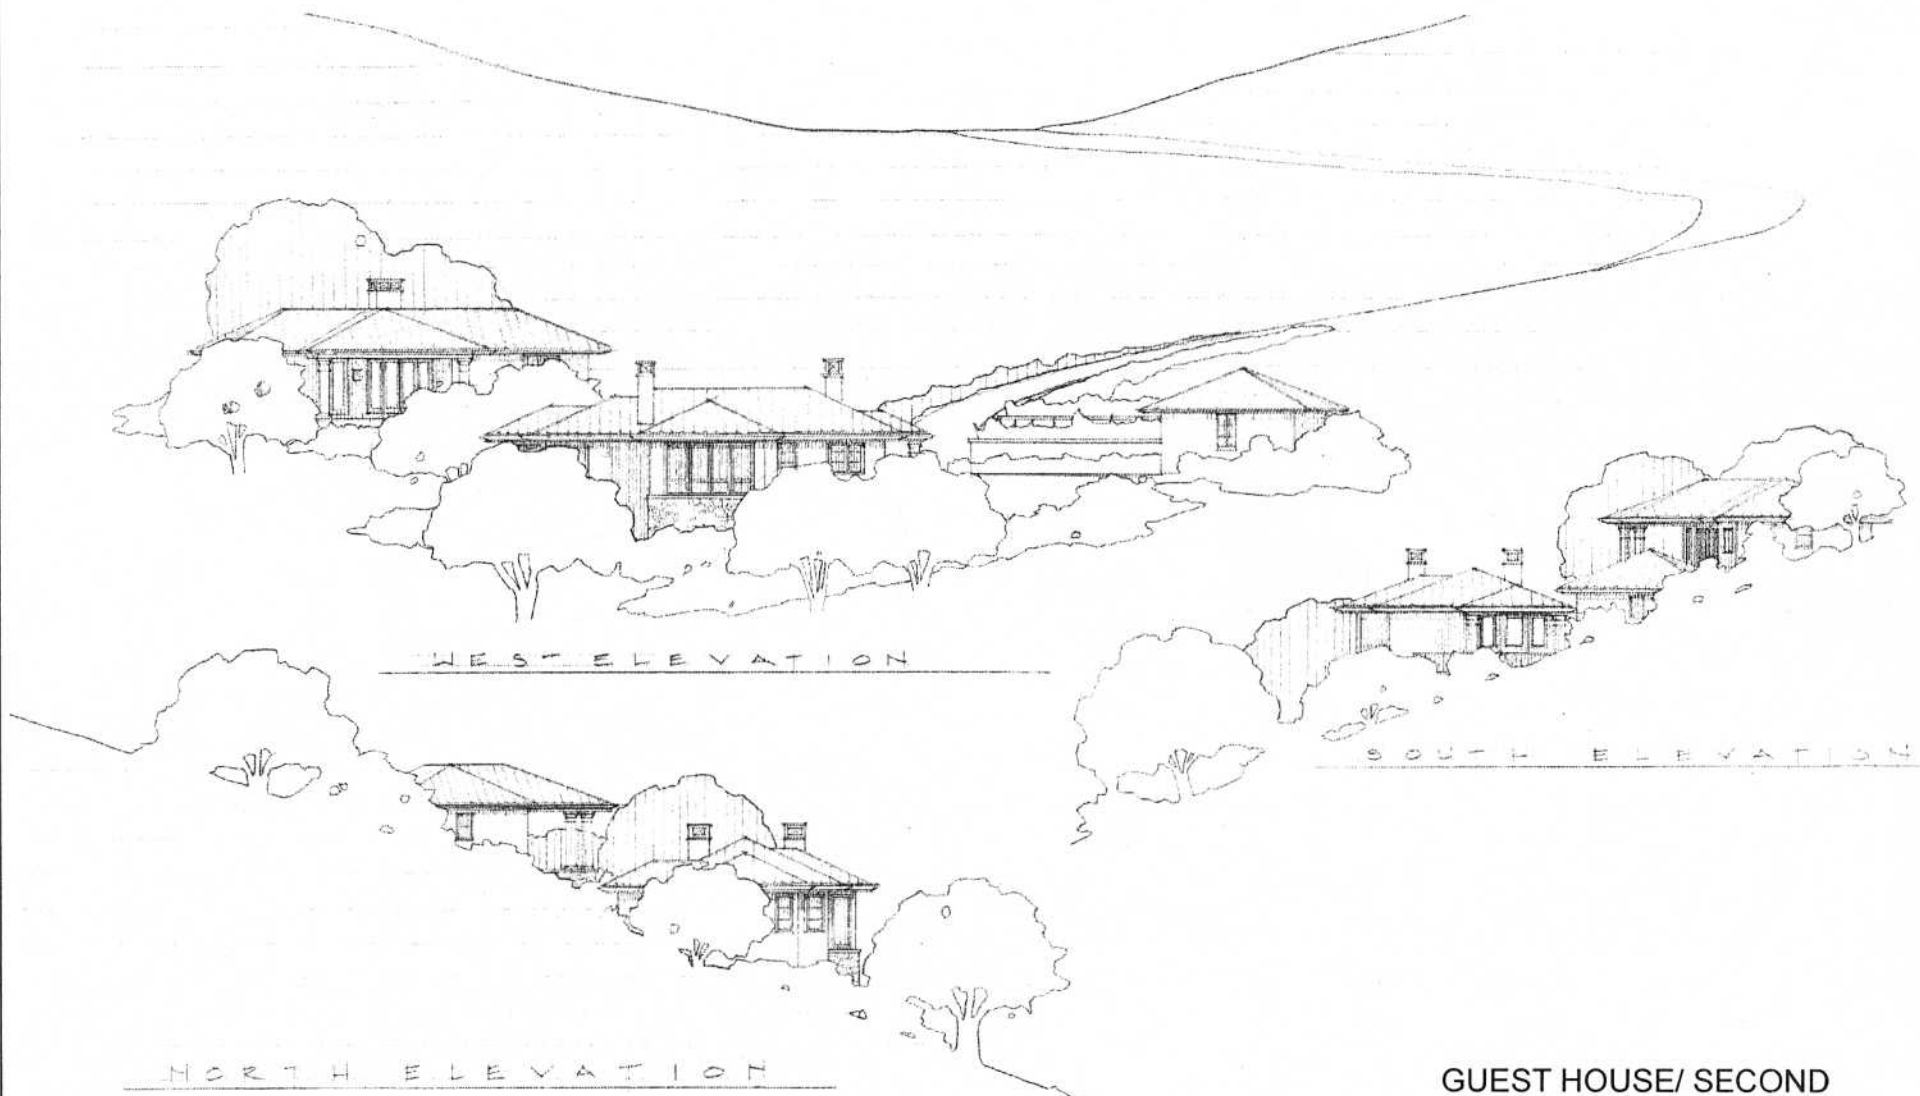


WEST ELEVATION

SOUTH ELEVATION


NORTH ELEVATION

GUEST HOUSE/ SECOND
UNIT ELEVATIONS
W/ LANDSCAPE OPTION -B


HOUCK

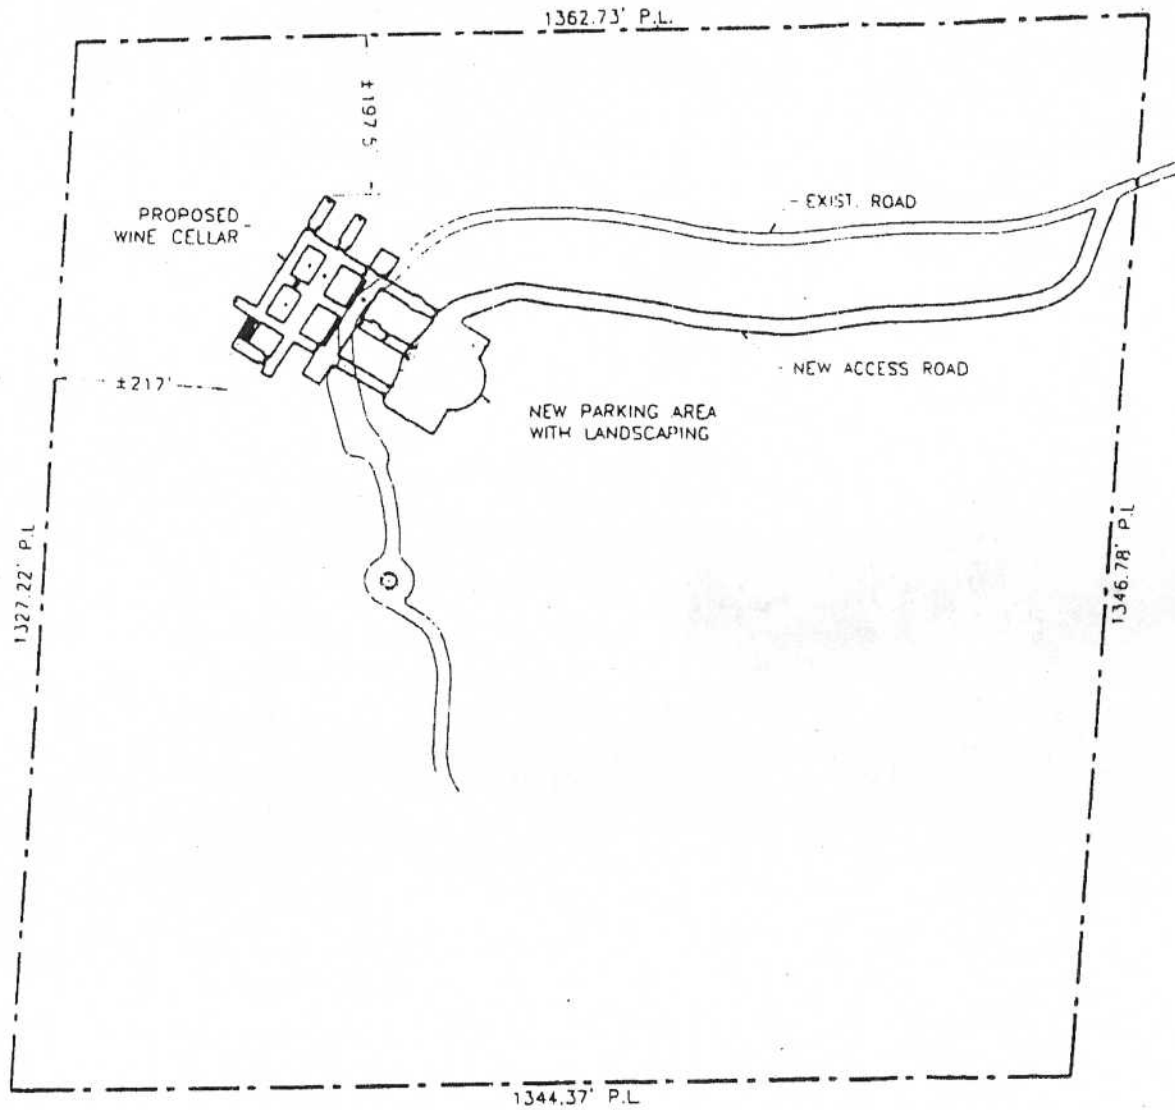

PROPOSED WINERY
WITH CAVES

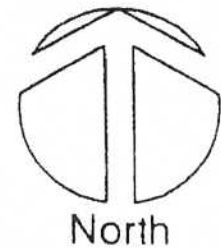

HOUCK

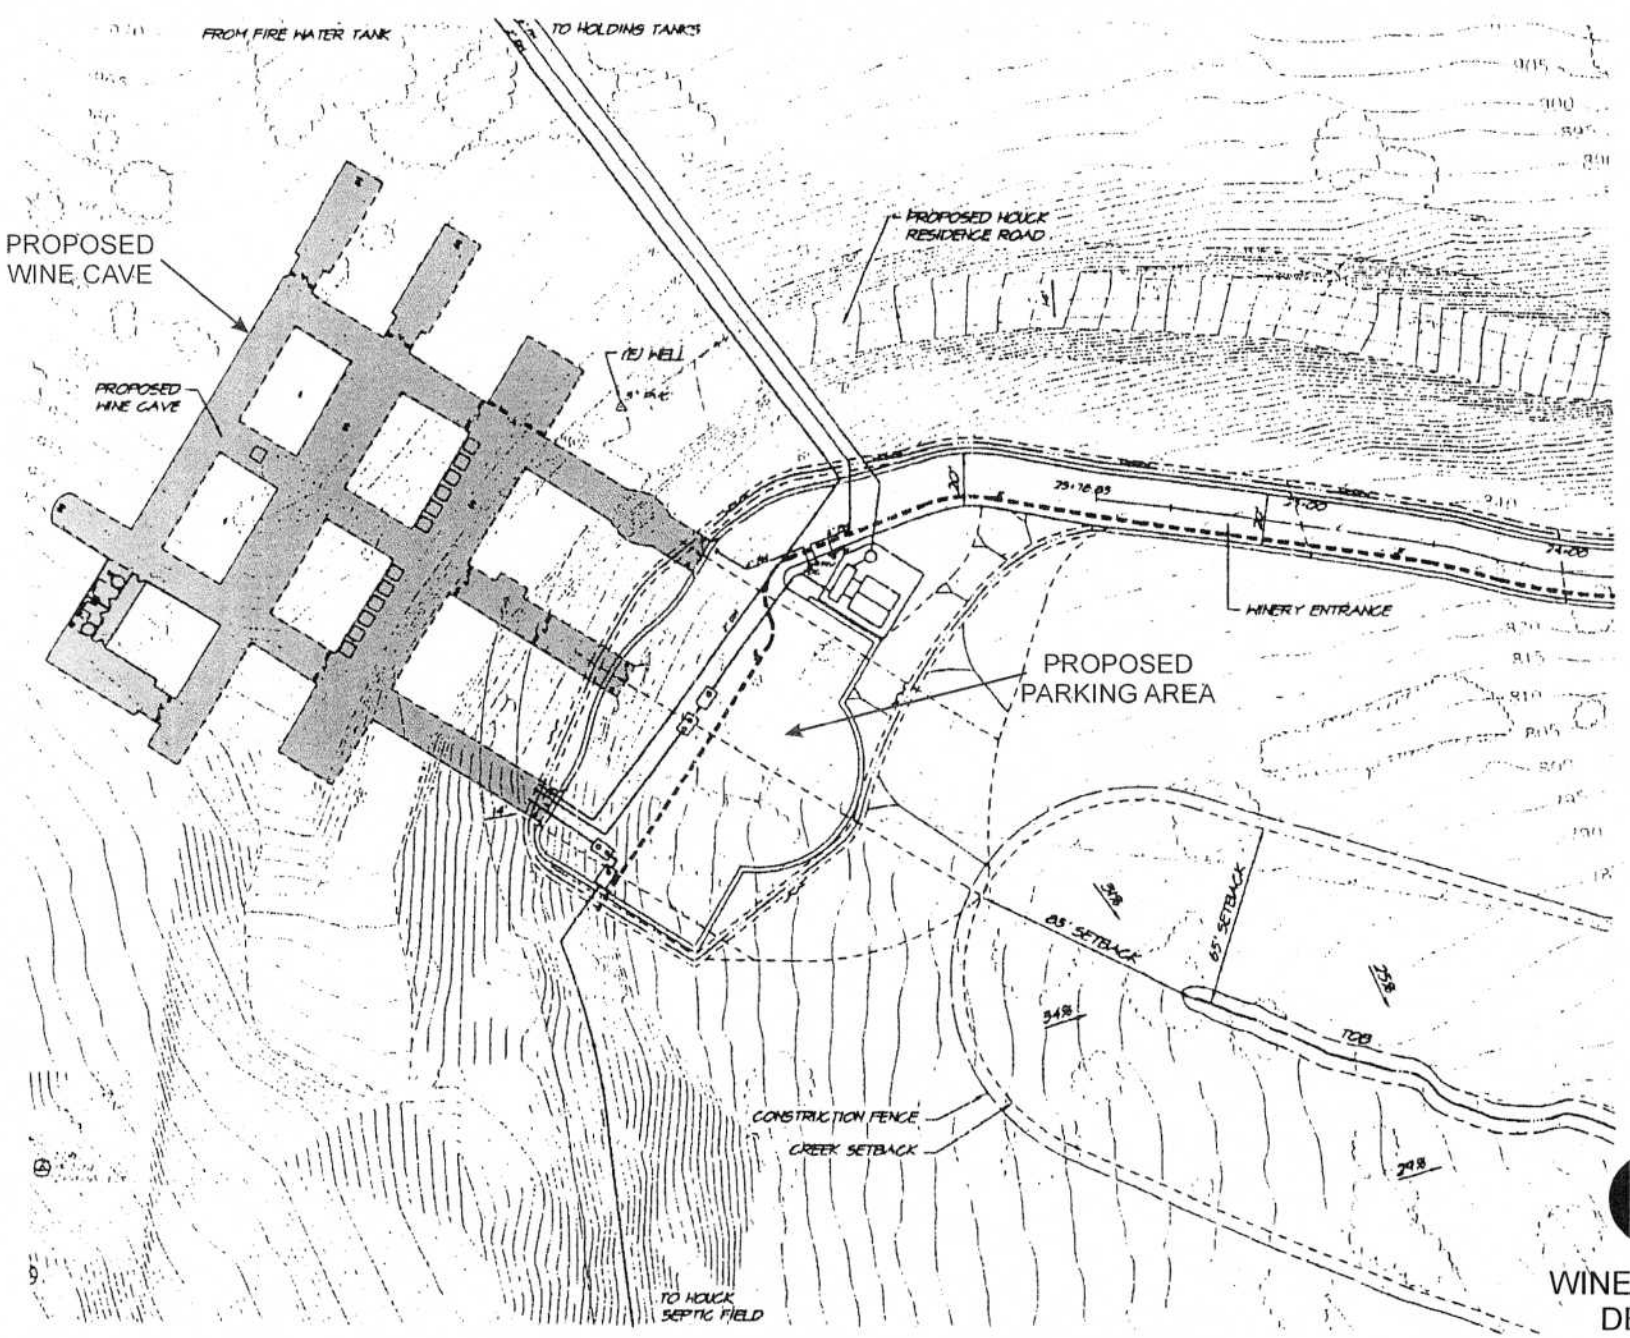

N
**WINERY CAVE
DETAIL**

06-27-2006 6D VIEW

Napa County Conservation
Development and Planning Department

Houck_view2.cdr